


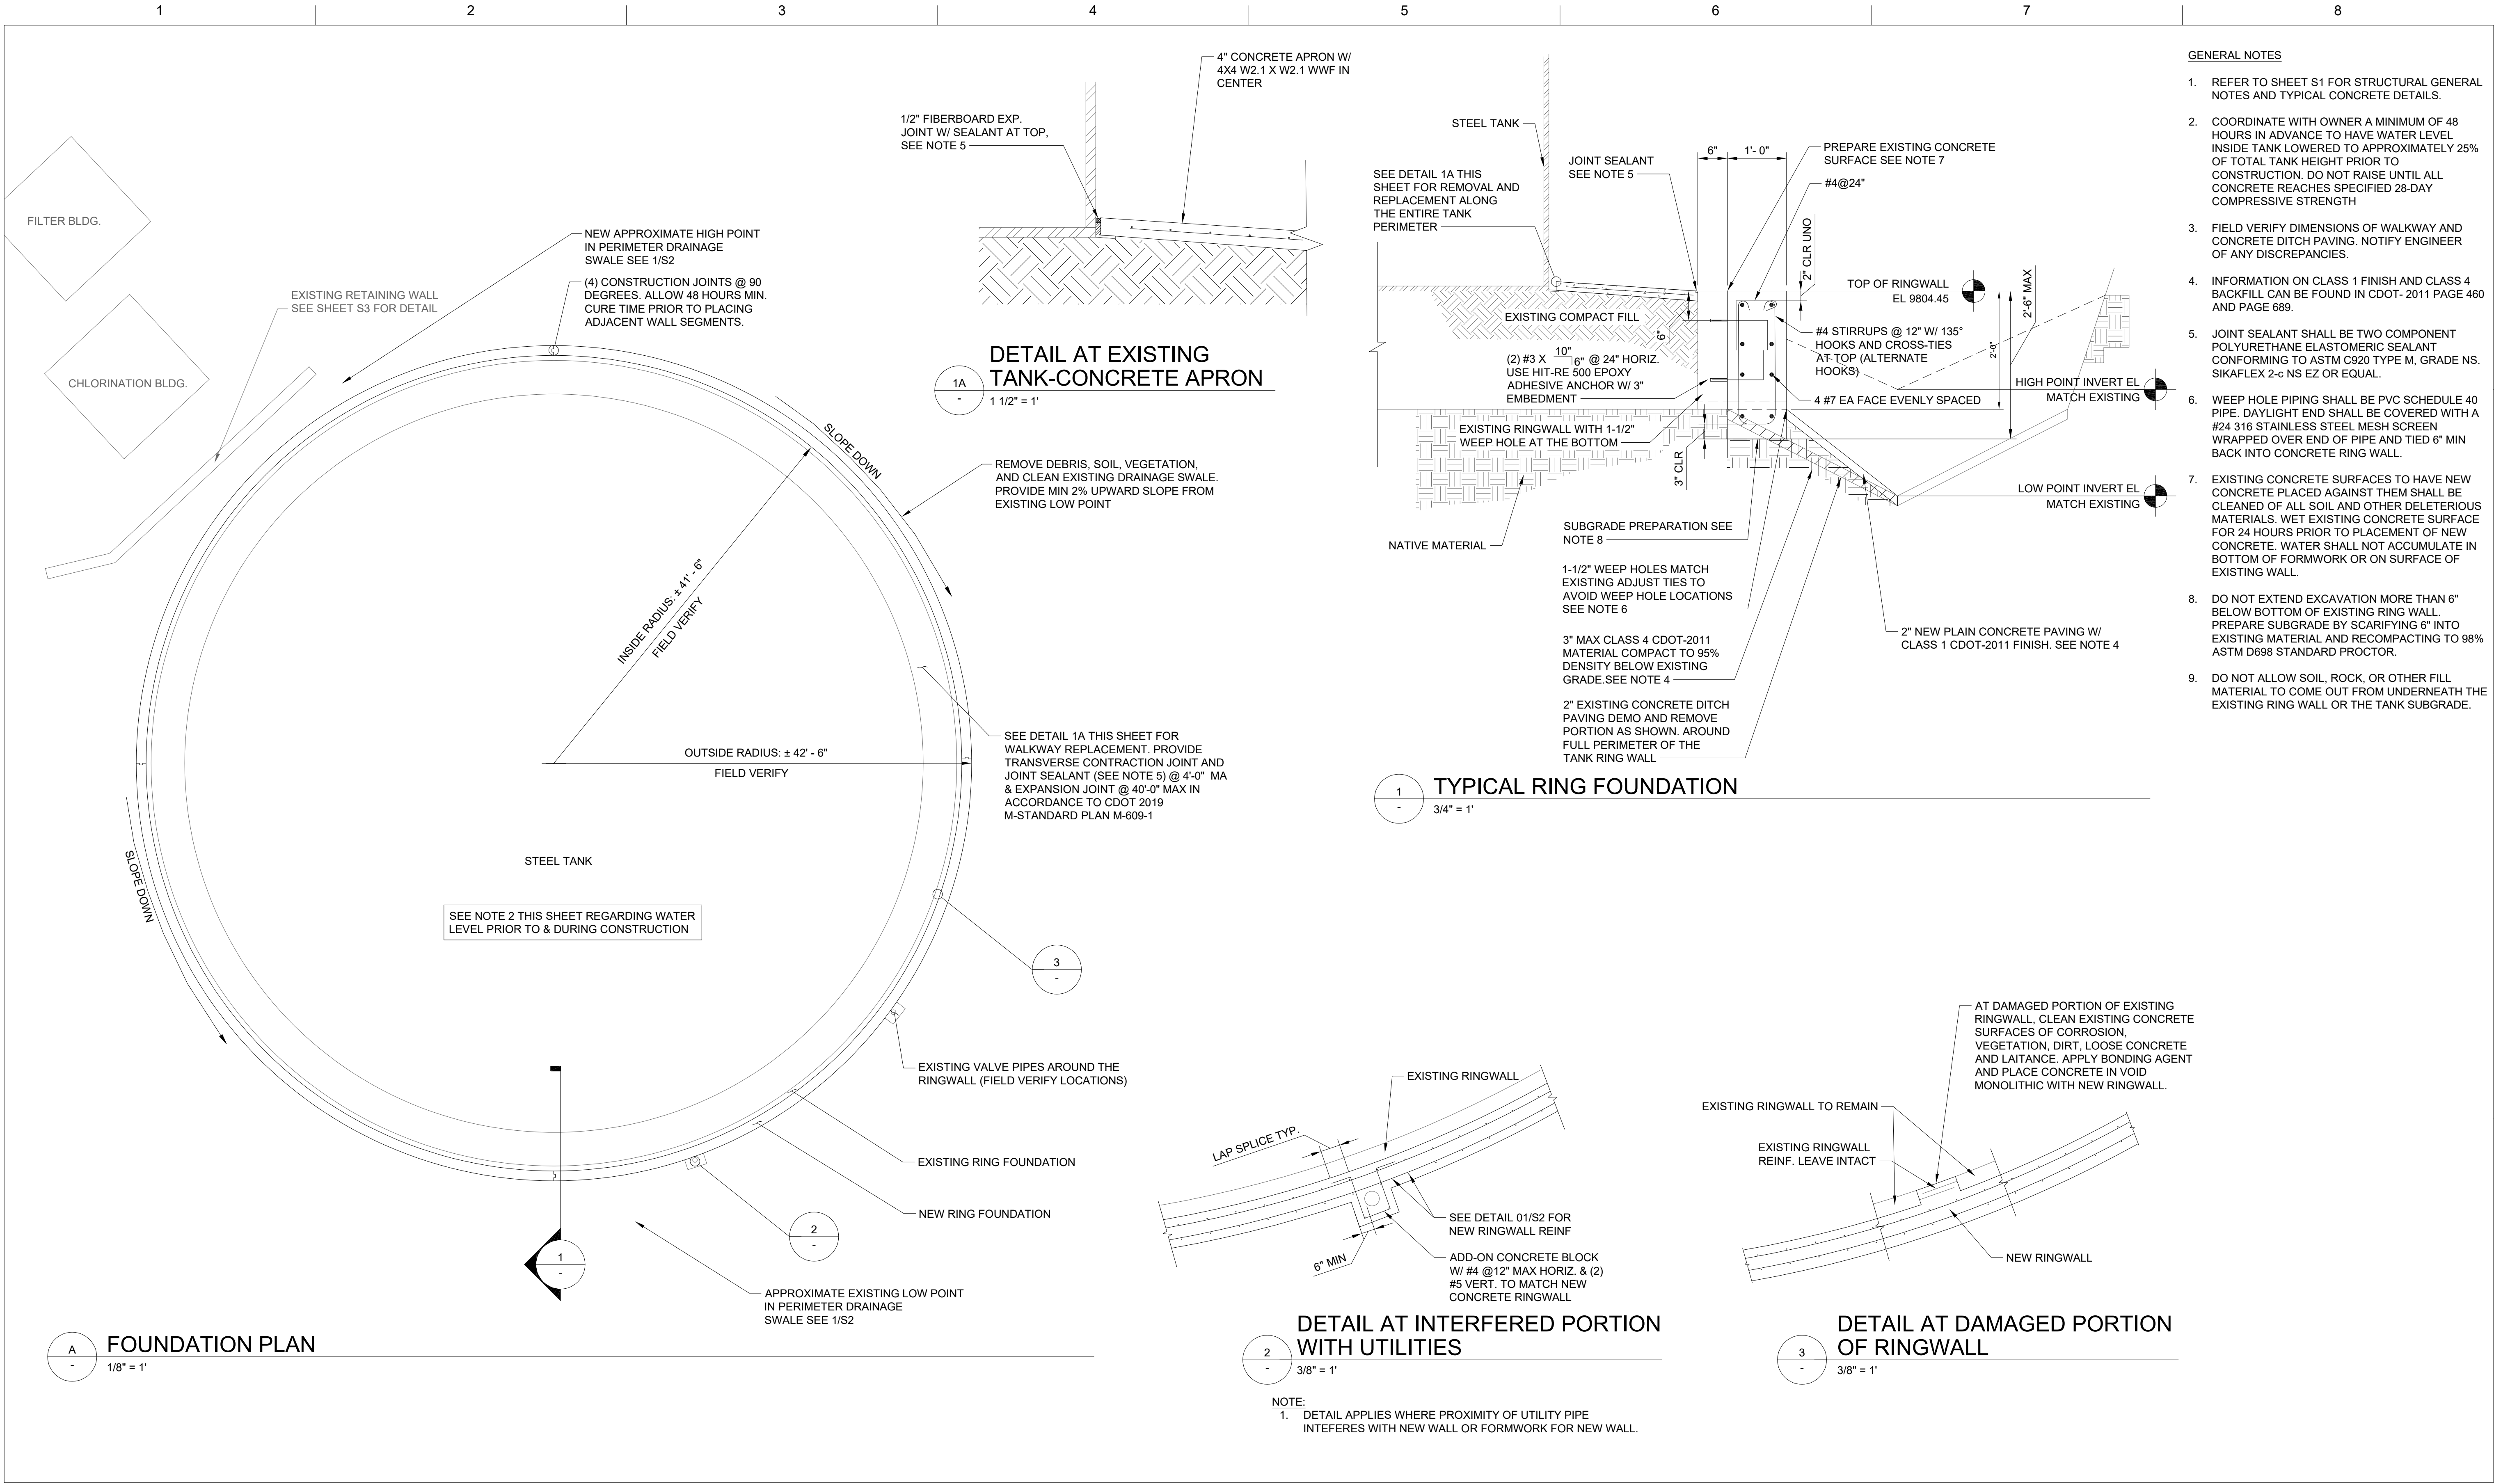

ISSUE	DATE	DESCRIPTION
4	08/13/2026	REISSUED FOR BID
3	10/31/2019	ISSUE FOR BID
2	08/22/2019	100% DESIGN REVIEW
1	06/18/2019	90% DESIGN REVIEW

PROJECT MANAGER RICK HUGGINS, PE	
PROJECT NUMBER	10464492

MT. CRESTED BUTTE WATER
AND SANITATION DISTRICT
TIMBERLAND TANK RING WALL REPAIR

CONCRETE RINGWALL
PLAN & SECTION





FILENAME S2
SCALE AS SHOWN

SHEET
S2

GENERAL NOTES

- THIS DRAWING IS FURNISHED FOR INFORMATION ONLY. THE OWNER AND ENGINEER HAVE NOT VERIFIED THE ACCURACY OF THE EXISTING DETAILS SHOWN.
- USE OF THE INFORMATION DEPICTED ON THIS DRAWING IS SOLELY AT CONTRACTOR'S RISK. FIELD VERIFY EXISTING CONDITION PRIOR CONSTRUCTION.
- DO NOT DISTURB THE SOIL BELOW THE EXISTING RETAINING WALL.
- REFER TO SHEET S1 FOR STRUCTURAL GENERAL NOTES AND TYPICAL CONCRETE DETAILS.
- REFER TO SHEET S2 FOR RINGWALL PLAN AND DETAILS.
- CONSULT WITH OWNER FOR ADDITIONAL RECORD DRAWING THAT MAY BE AVAILABLE.

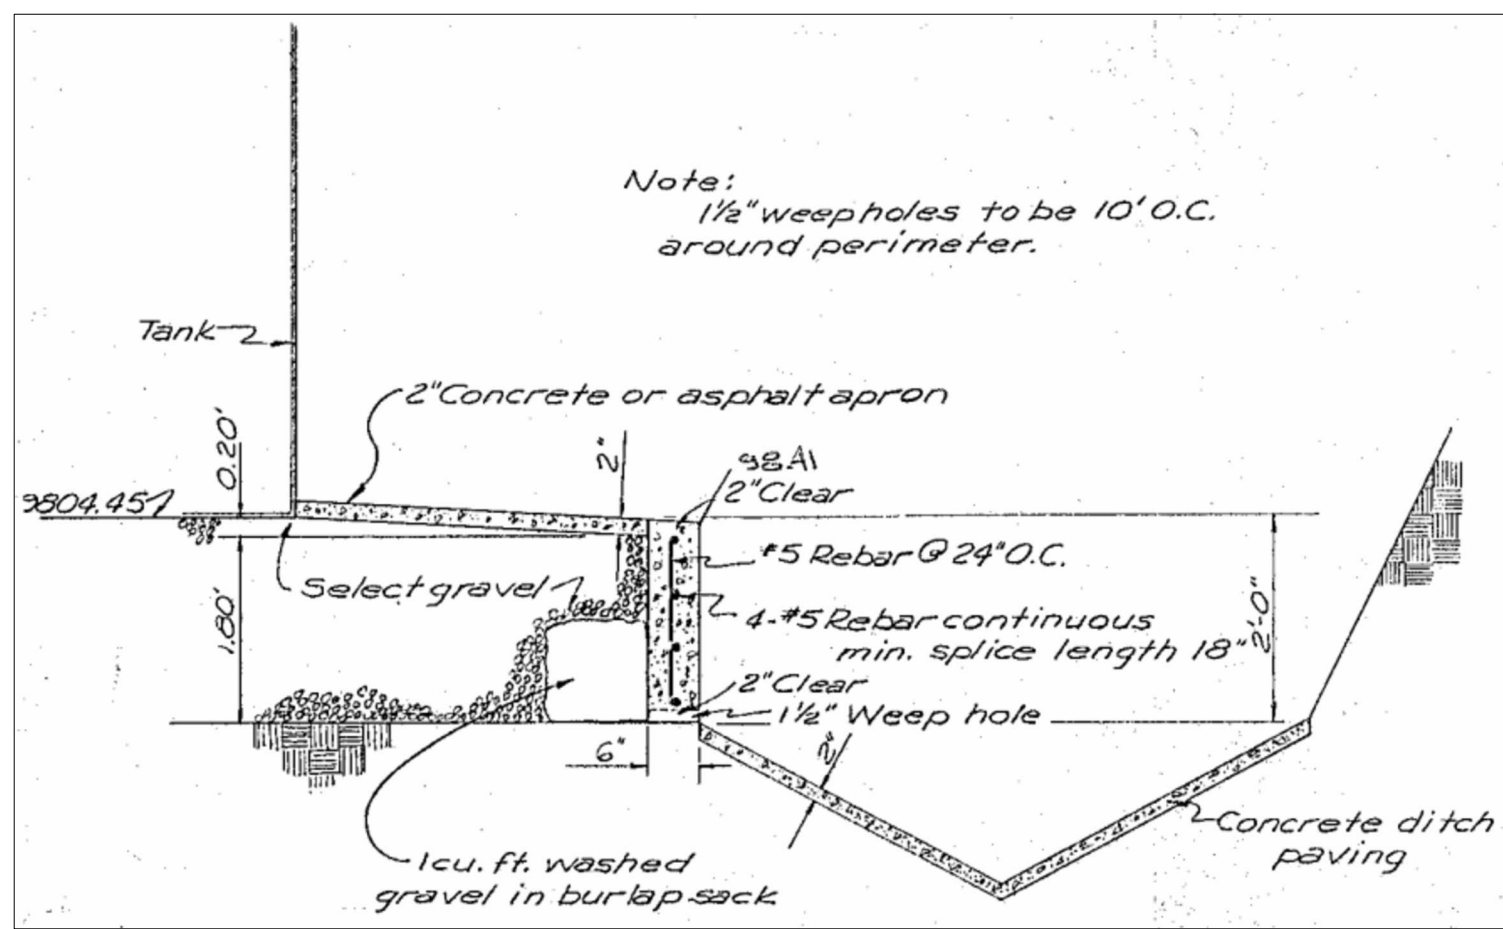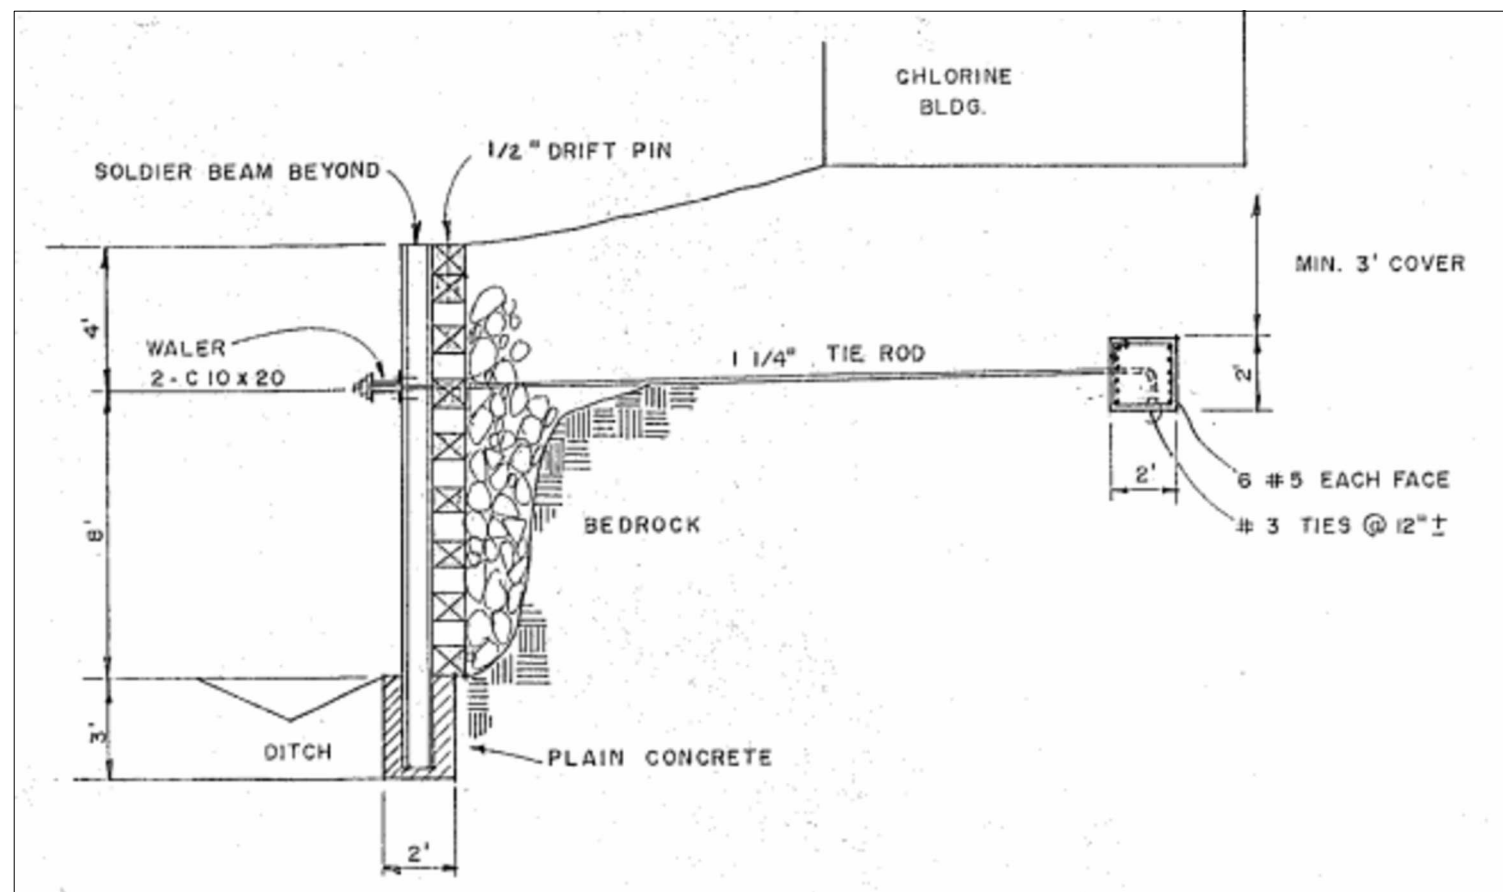

1
-
EXISTING RINGWALL DETAIL
NOT TO SCALE

2
-
EXISTING RINGWALL PICTURES
NOT TO SCALE

3
-
EXISTING RINGWALL AND RETAINING WALL PICTURES




ISSUE	DATE	DESCRIPTION
4	08/13/2026	REISSUED FOR BID
3	10/31/2019	ISSUE FOR BID
2	08/22/2019	100% DESIGN REVIEW
1	06/18/2019	90% DESIGN REVIEW

PROJECT MANAGER RICK HUGGINS, PE

PROJECT NUMBER	10464492

MT. CRESTED BUTTE WATER
AND SANITATION DISTRICT
TIMBERLAND TANK RING WALL REPAIR

SUPPLEMENTAL INFORMATION

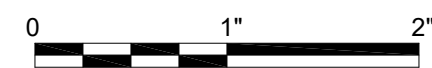

FILENAME S3
SCALE NONE

SHEET

S3